


Figures



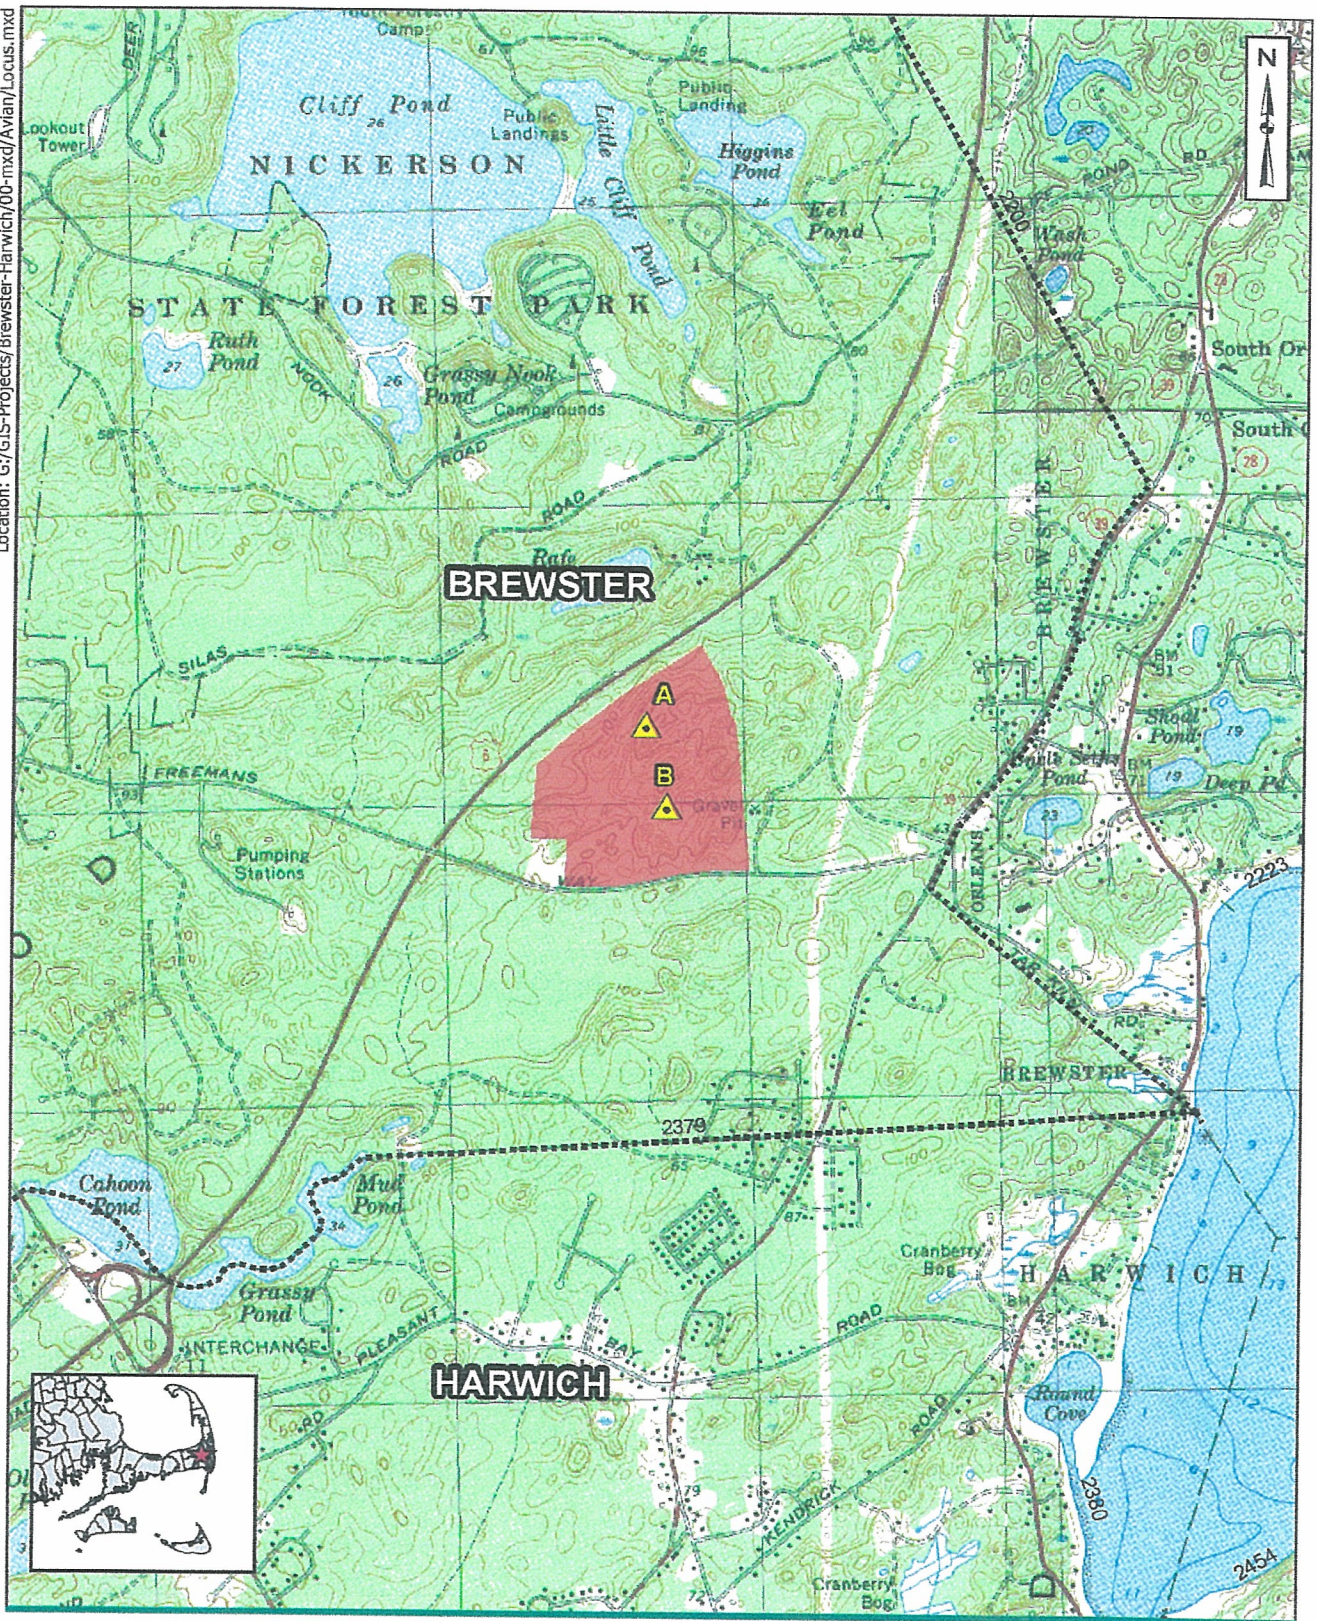

Engineers
Scientists
Consultants

CVEC WIND ENERGY FACILITY Brewster, Massachusetts

Scale: 1" = 2,000'




Source: 1) MassGIS, USGS, 1972-79
2) Weston & Sampson, Turbines & Parcel Map, 2010

Legend

- Turbine Locations
- Town Boundaries
- Town-Owned Property of Interest

Site Locus Map

Figure
1

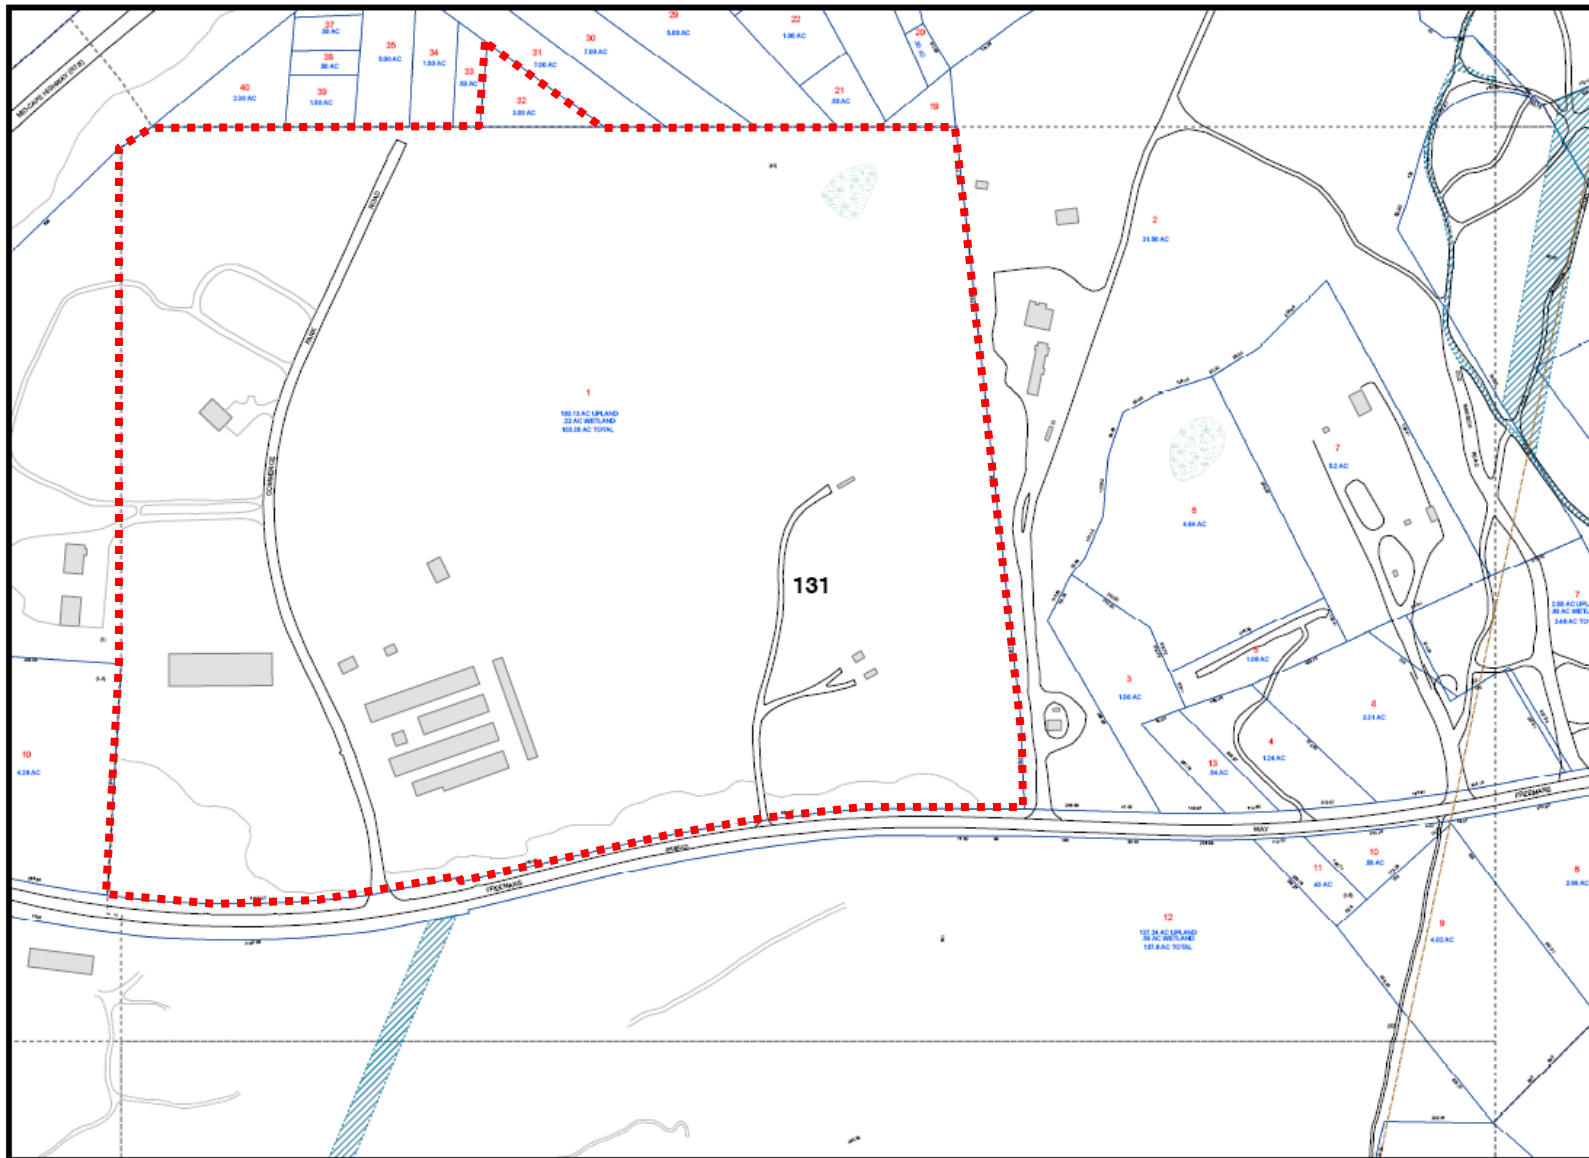



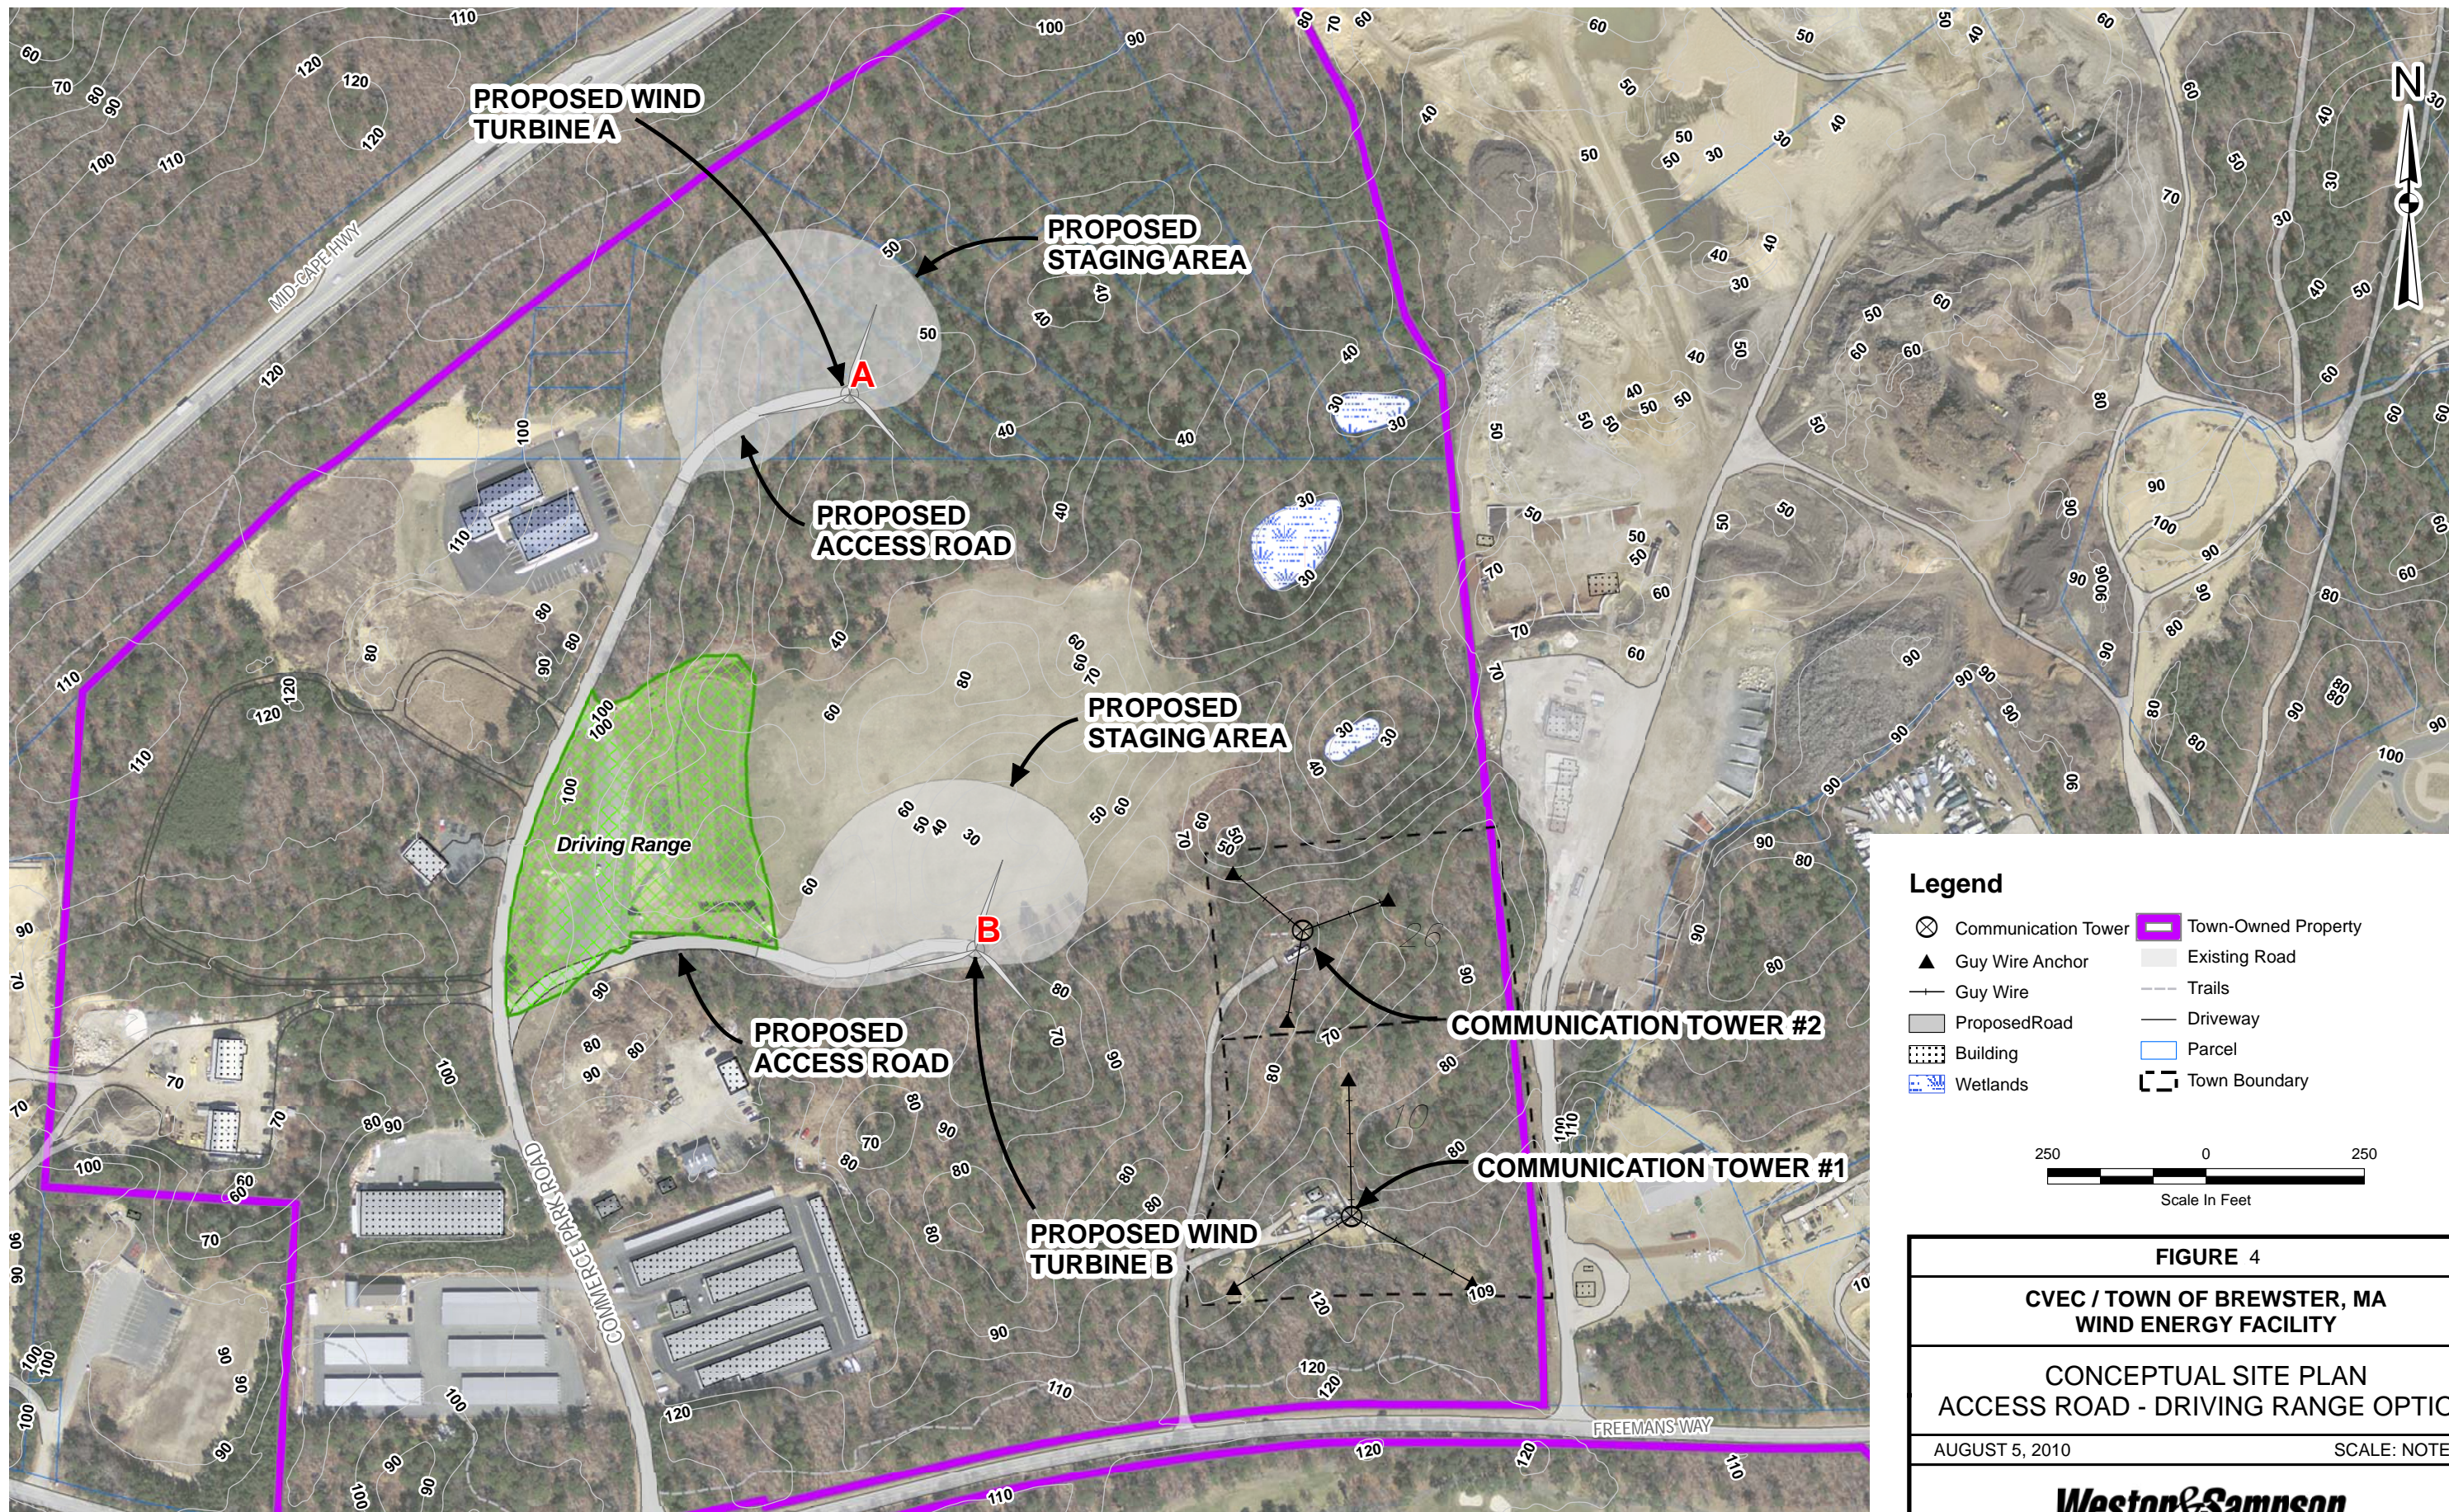


FIGURE 4


CVEC / TOWN OF BREWSTER, MA
WIND ENERGY FACILITY

CONCEPTUAL SITE PLAN
ACCESS ROAD - DRIVING RANGE OPTION

AUGUST 5, 2010


SCALE: NOTED

Weston & Sampson

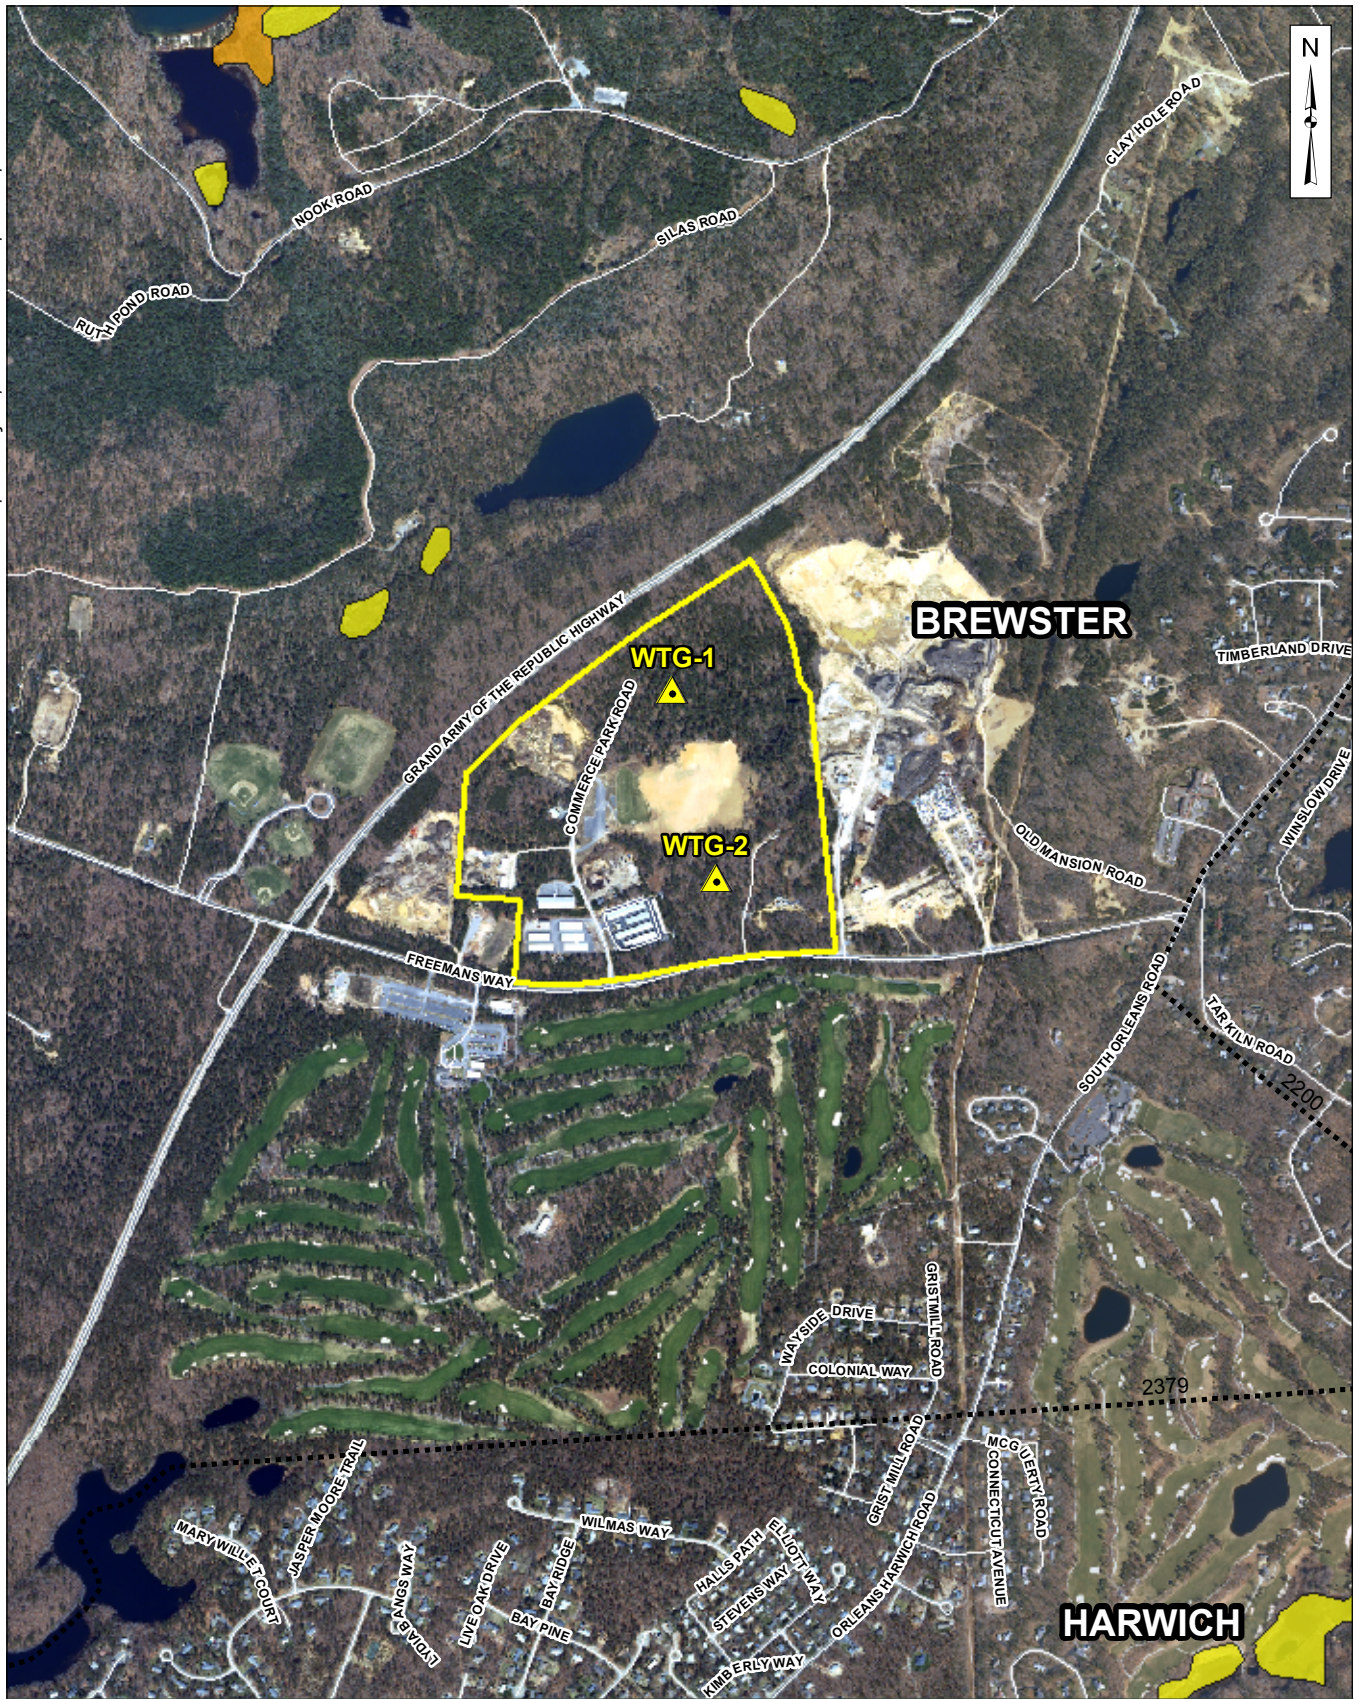

CVEC WIND ENERGY FACILITY Brewster, Massachusetts

Scale: 1" = 1,200'

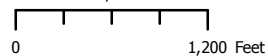


Source: 1) MassGIS, Orthos, 2005 2) MassGIS, Soil,s, 2008
3) Weston & Sampson, Turbines & Parcel Map, 2010

Legend

- Turbine Location
- Town Boundaries
- Town-Owned Property of Interest
- All areas are prime farmland
- Farmland of statewide importance
- Farmland of unique importance


**Prime
Farmland
(Brewster Site)**

**Figure
5**

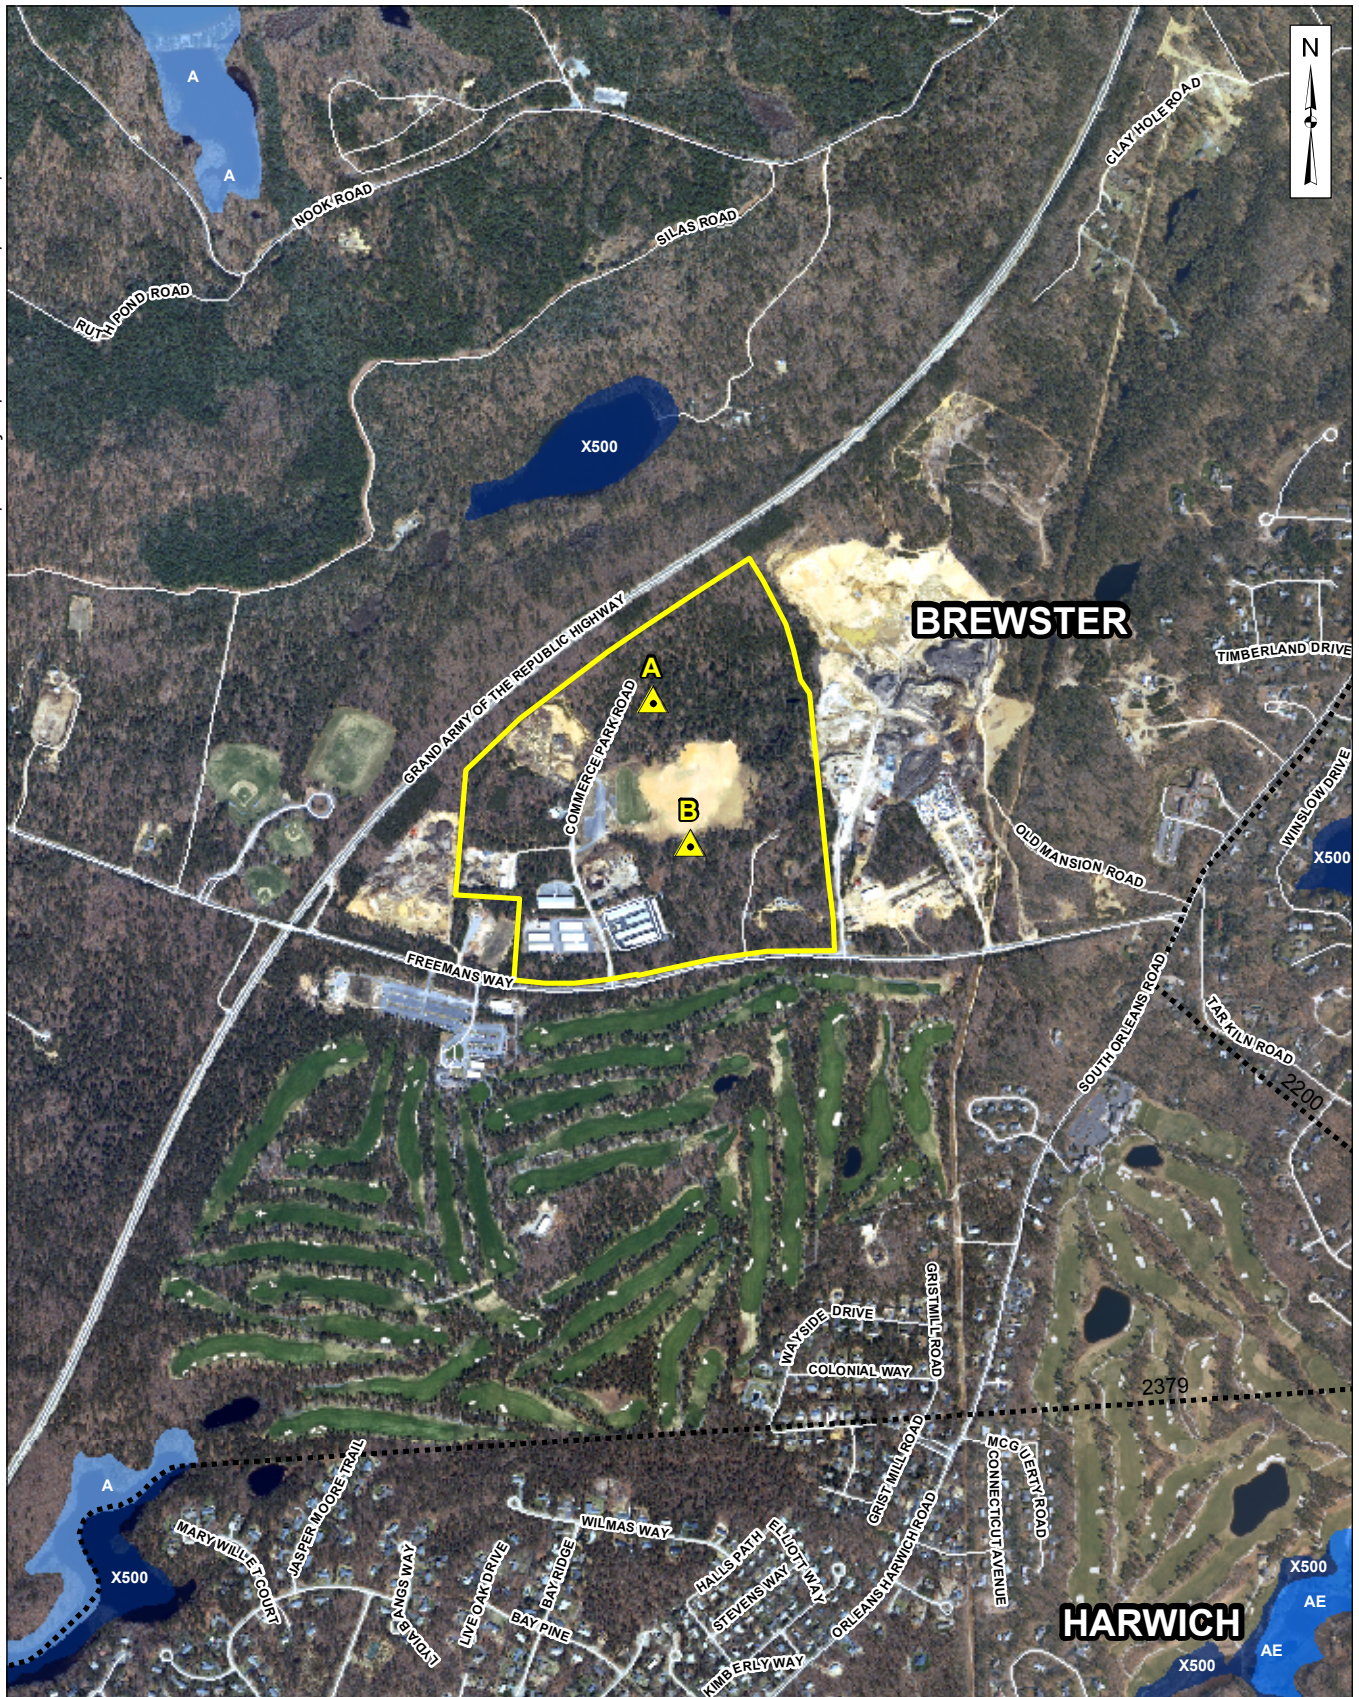

CVEC WIND ENERGY FACILITY Brewster, Massachusetts

Scale: 1" = 1,200'

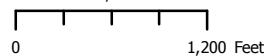


Source: 1) MassGIS, Orthos, 2005 2) MassGIS, FEMA Zones, 1997
3) Weston & Sampson, Turbines & Parcel Map, 2010

Legend

- Turbine Location
- Town Boundaries
- Town-Owned Property of Interest
- Flood Zone A
- Flood Zone AE
- Flood Zone X500


FEMA Flood Zones (Brewster Site)

Figure
6

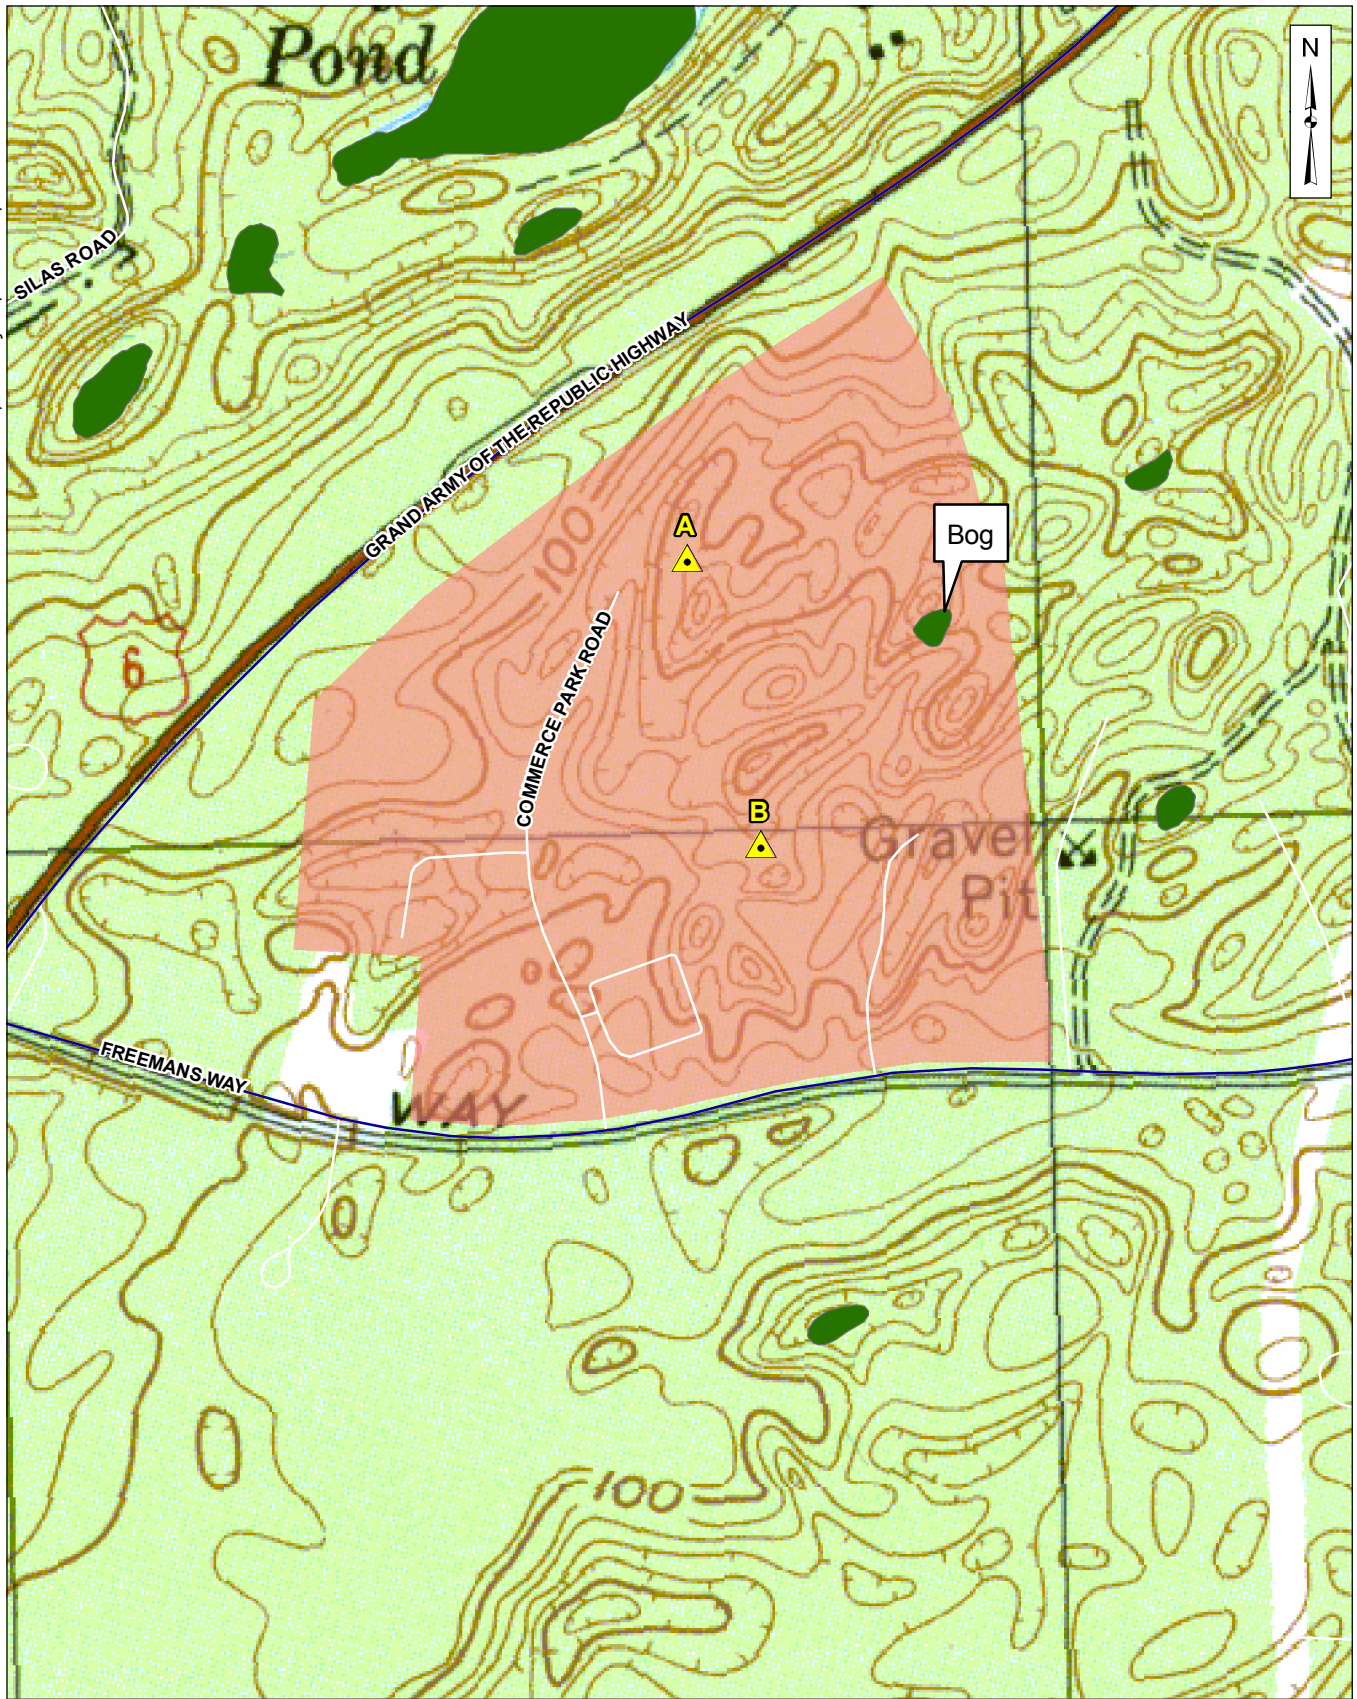


Legend

- Turbine Location
- Town-owned Property of Interest
- DEP Wetland

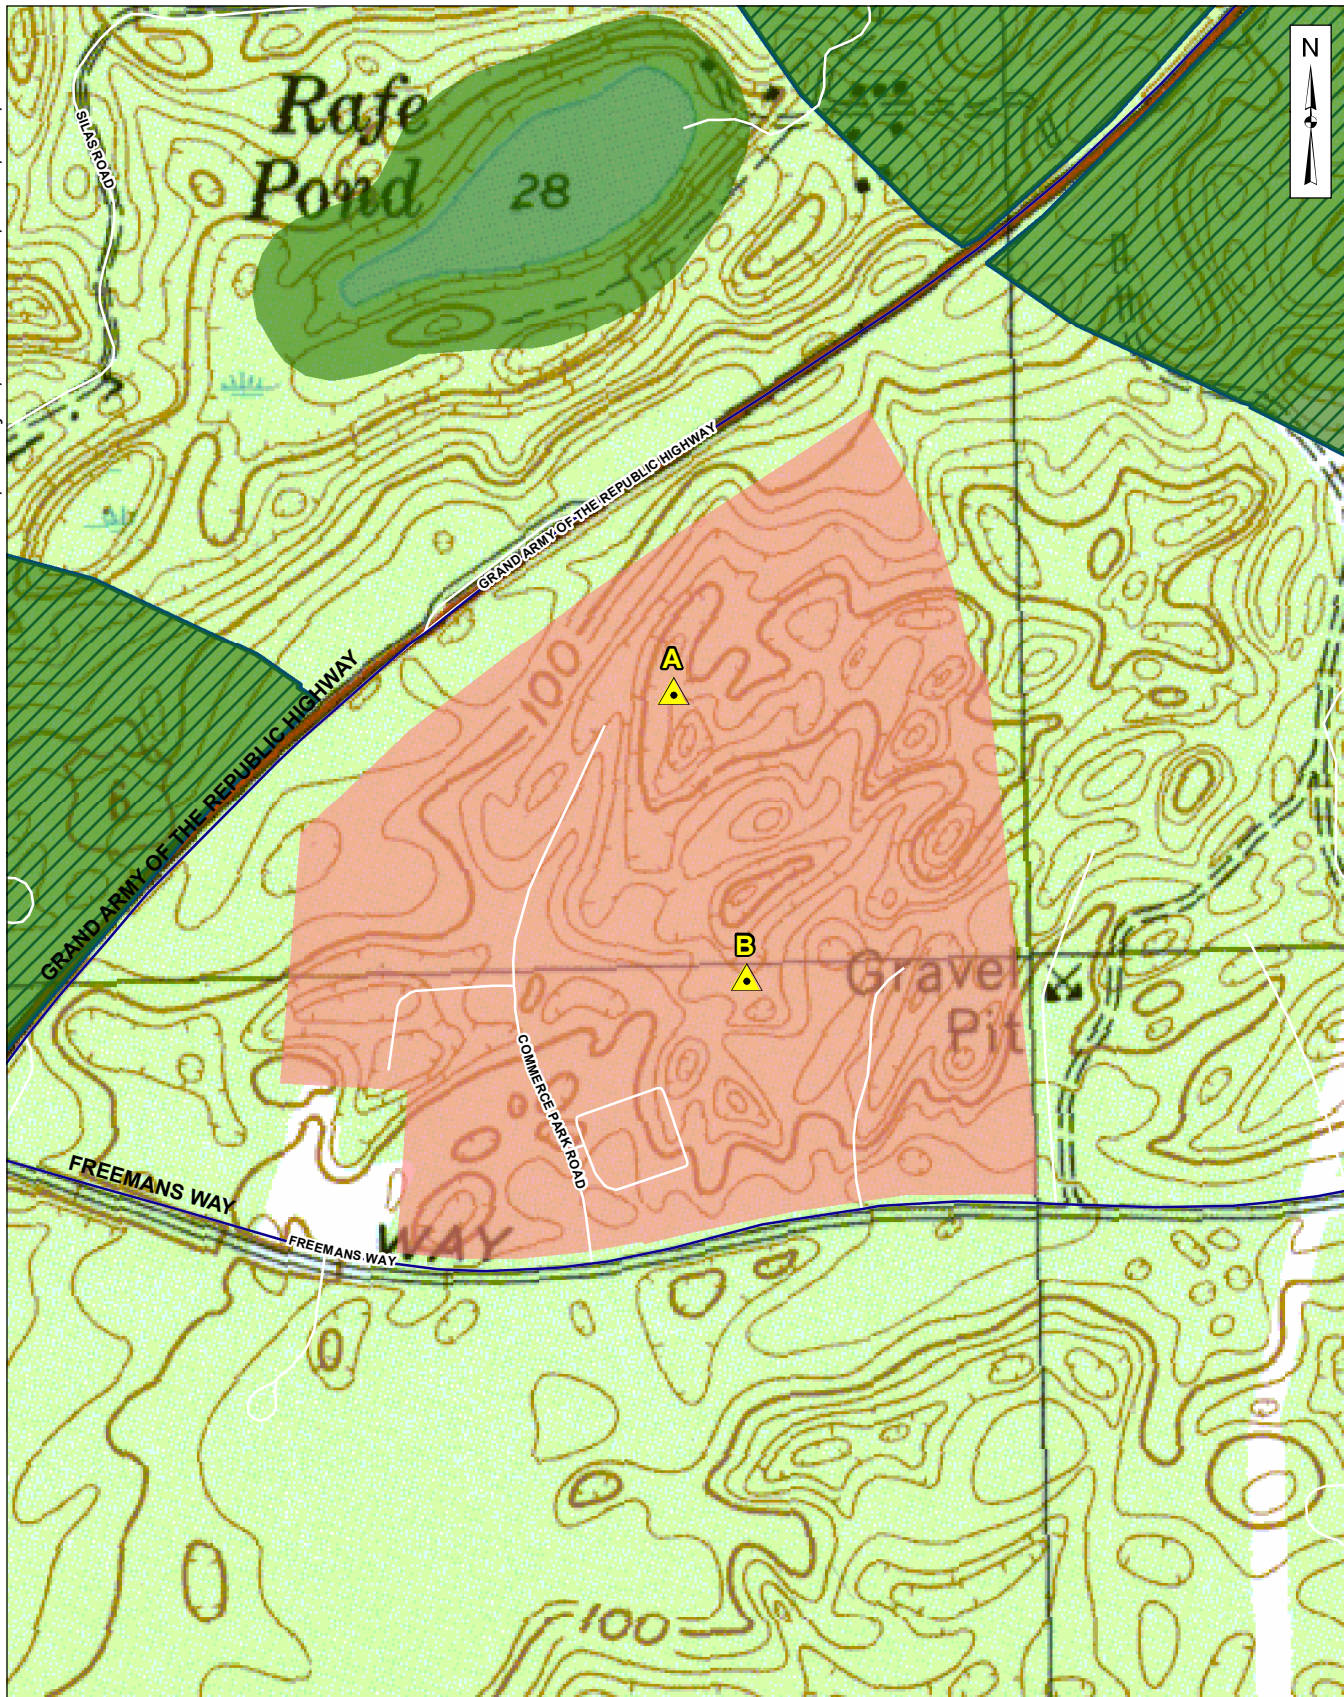

CVEC WIND ENERGY FACILITY Brewster, Massachusetts

Scale: 1" = 600'

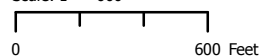


Source: 1) MassGIS, USGS Topo Map 1982-1990
2) MassGIS, NHESP Data, 2008

Legend

- Turbine Location
- Town-Owned Property of Interest
- NHESP Priority Habitats of Rare Species
- NHESP Estimated Habitats of Rare Wildlife


Estimated and Priority Habitats of Rare Species

Figure
8

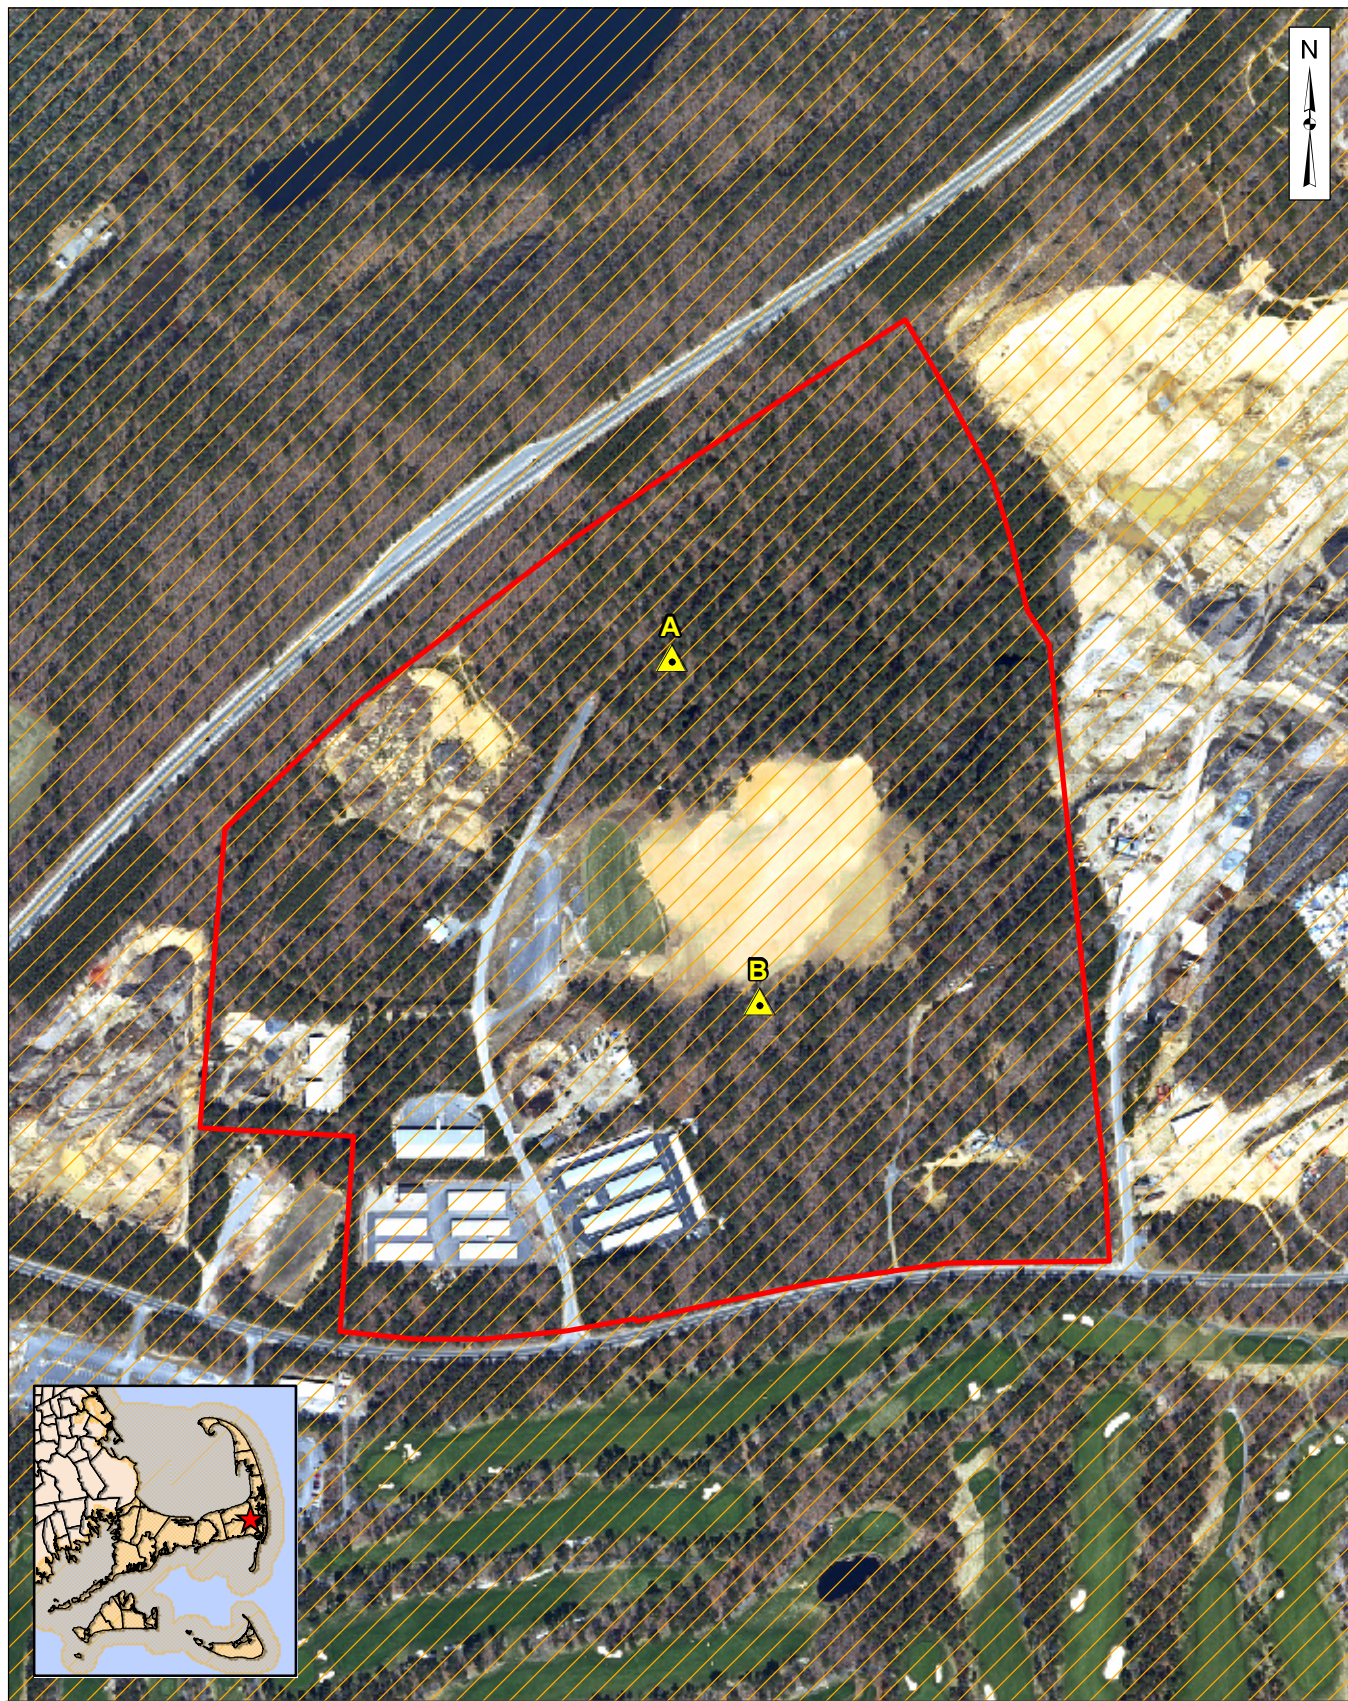



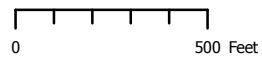

CVEC WIND ENERGY FACILITY **Brewster, Massachusetts**

Scale: 1" = 500'




Source: 1) MassGIS, Orthos, 2005
2) MassGIS, MA Coastal Zone, 2007
3) Weston & Sampson, Turbines & Parcel Map, 2010

Legend

-  Turbine Location
-  Town Boundaries
-  Town-Owned Property of Interest
-  MA Coastal Zone


Massachusetts Coastal Zone

**Figure
10**

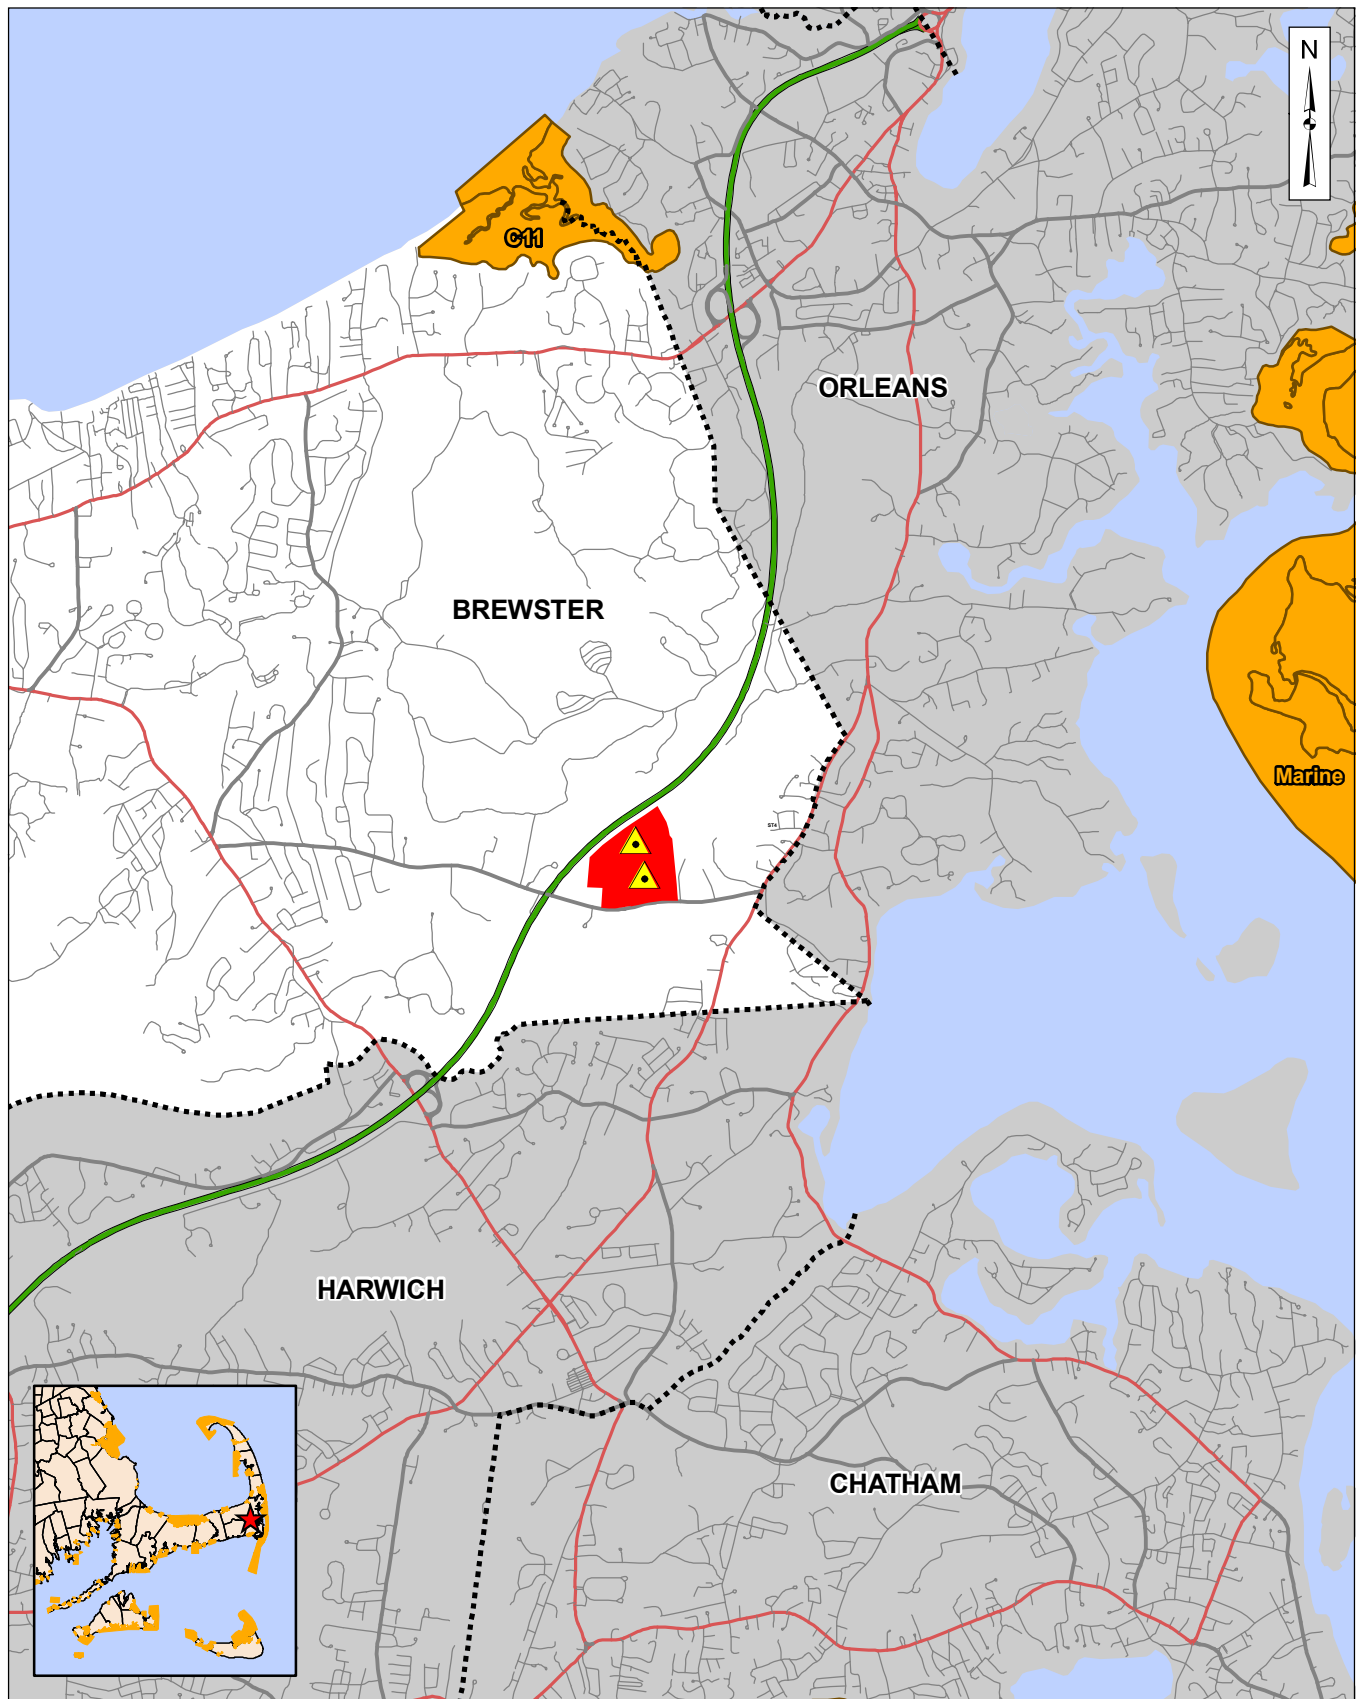

CVEC WIND ENERGY FACILITY **Brewster, Massachusetts**

Scale: 1" = 5,000'

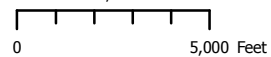


Source: 1) MassGIS, Orthos, 2005
2) MassGIS, Coastal Barrier Resource, 1997
3) Weston & Sampson, Turbines & Parcel Map, 2010

Legend

- Turbine Location
- Town Boundaries
- Town-Owned Property of Interest
- Coastal Barrier Resource Units

Coastal Barrier Resource Units

Figure
11

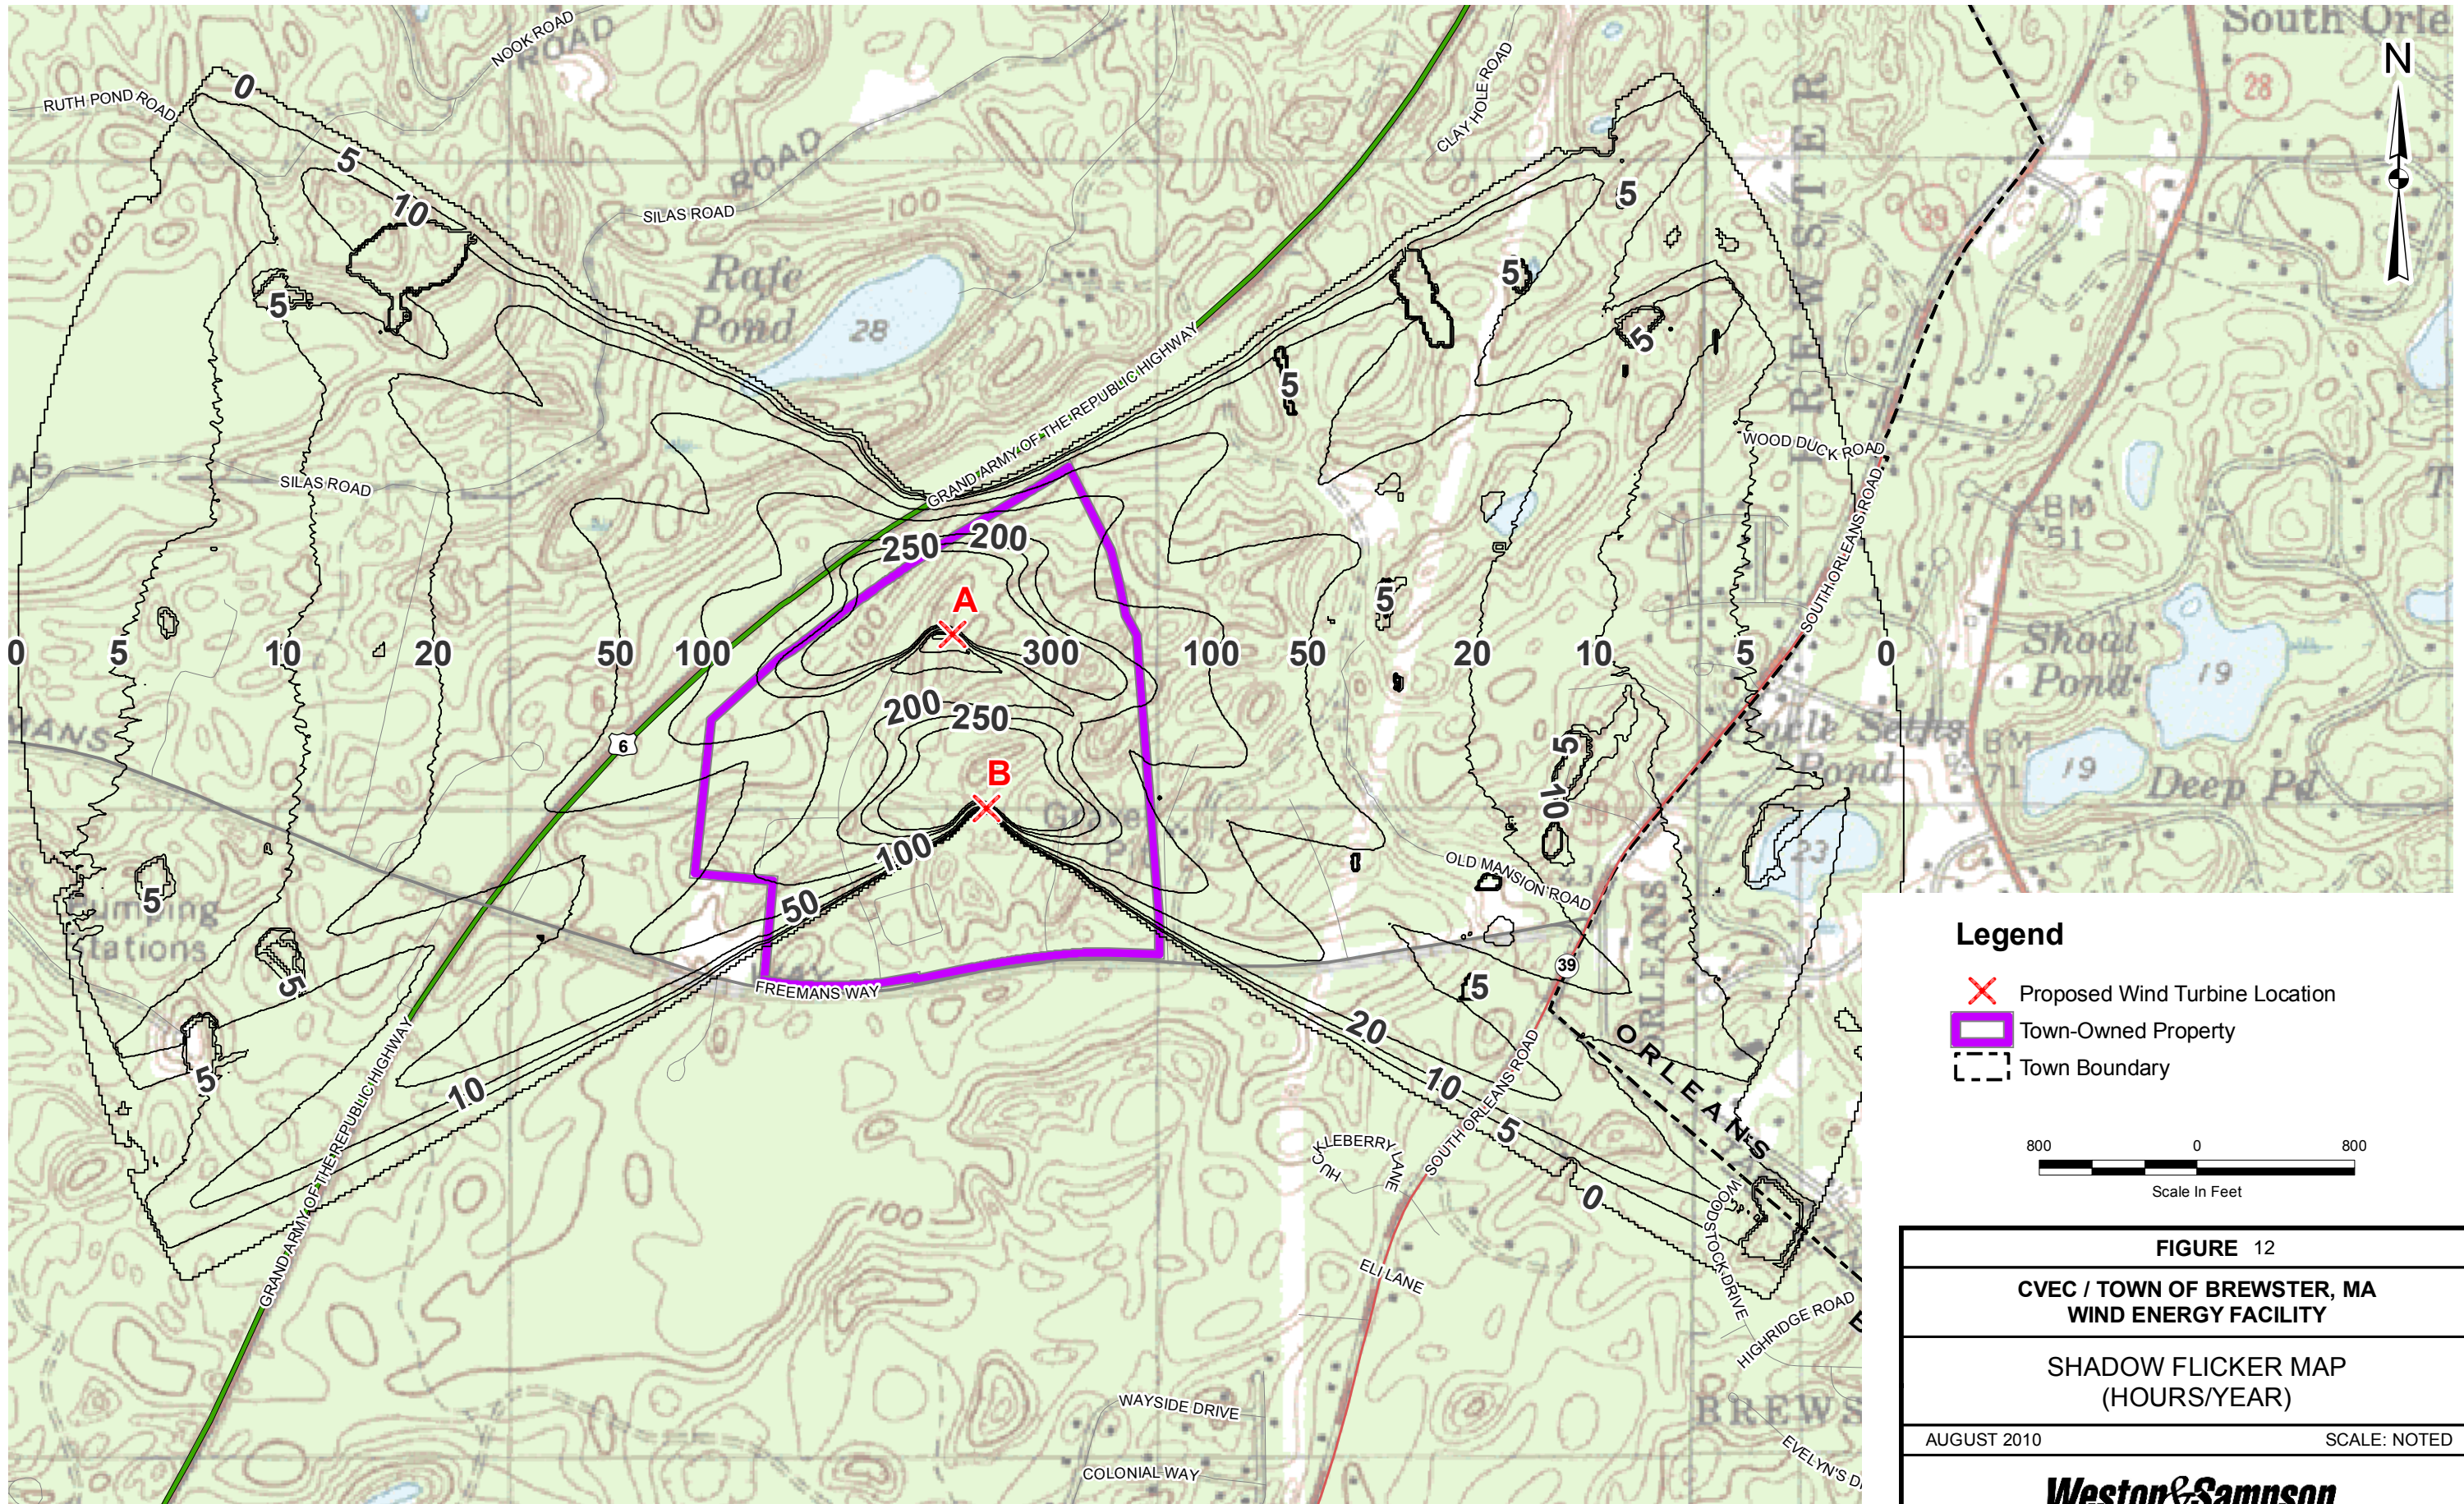

Legend

- X Proposed Wind Turbine Location
- Town-Owned Property
- Town Boundary

800 0 800
Scale in Feet

FIGURE 12

**CVEC / TOWN OF BREWSTER, MA
WIND ENERGY FACILITY**

**SHADOW FLICKER MAP
(HOURS/YEAR)**

AUGUST 2010

SCALE: NOTED

Weston&Sampson®